


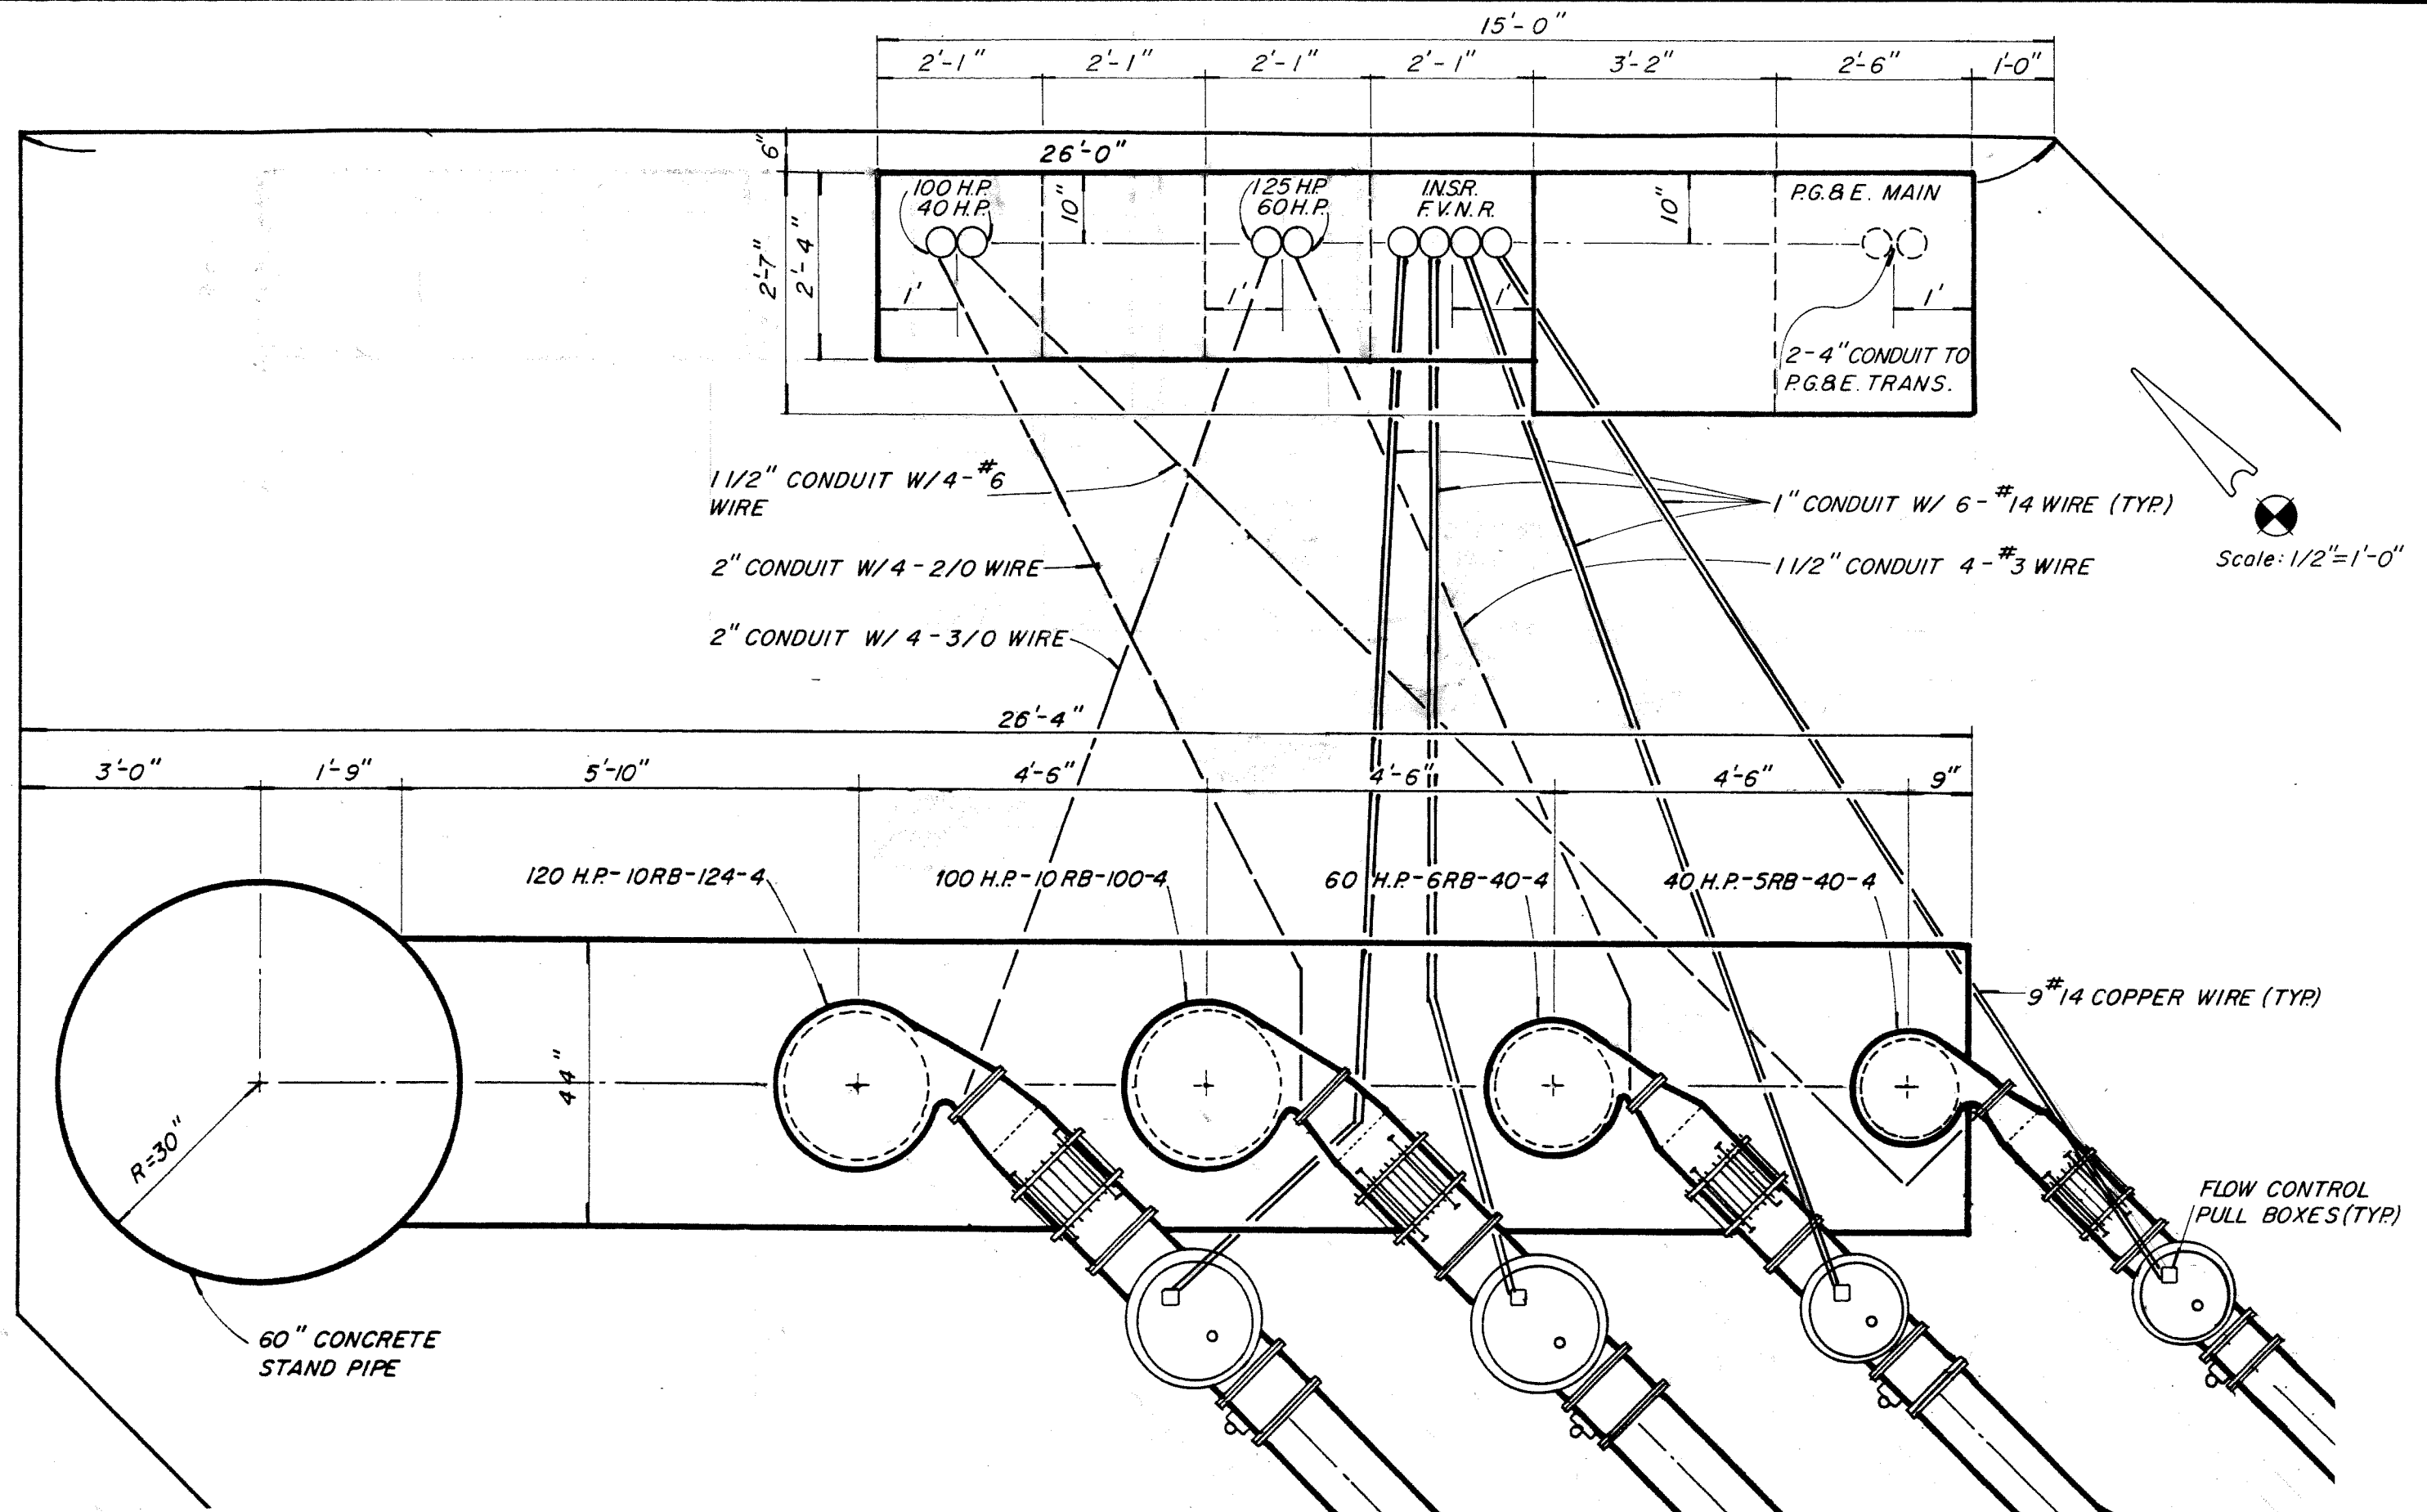

Scale: 1/2"=1'-0"

TURN-OUT #8

ELECTRICAL CONDUIT PLAN
ORANGE COVE IRRIGATION DISTRICT
ORANGE COVE, CA.